


PROPOSED HOUSING SCHEME ON KHASRA NO. 345/325, AT BARWAHA.

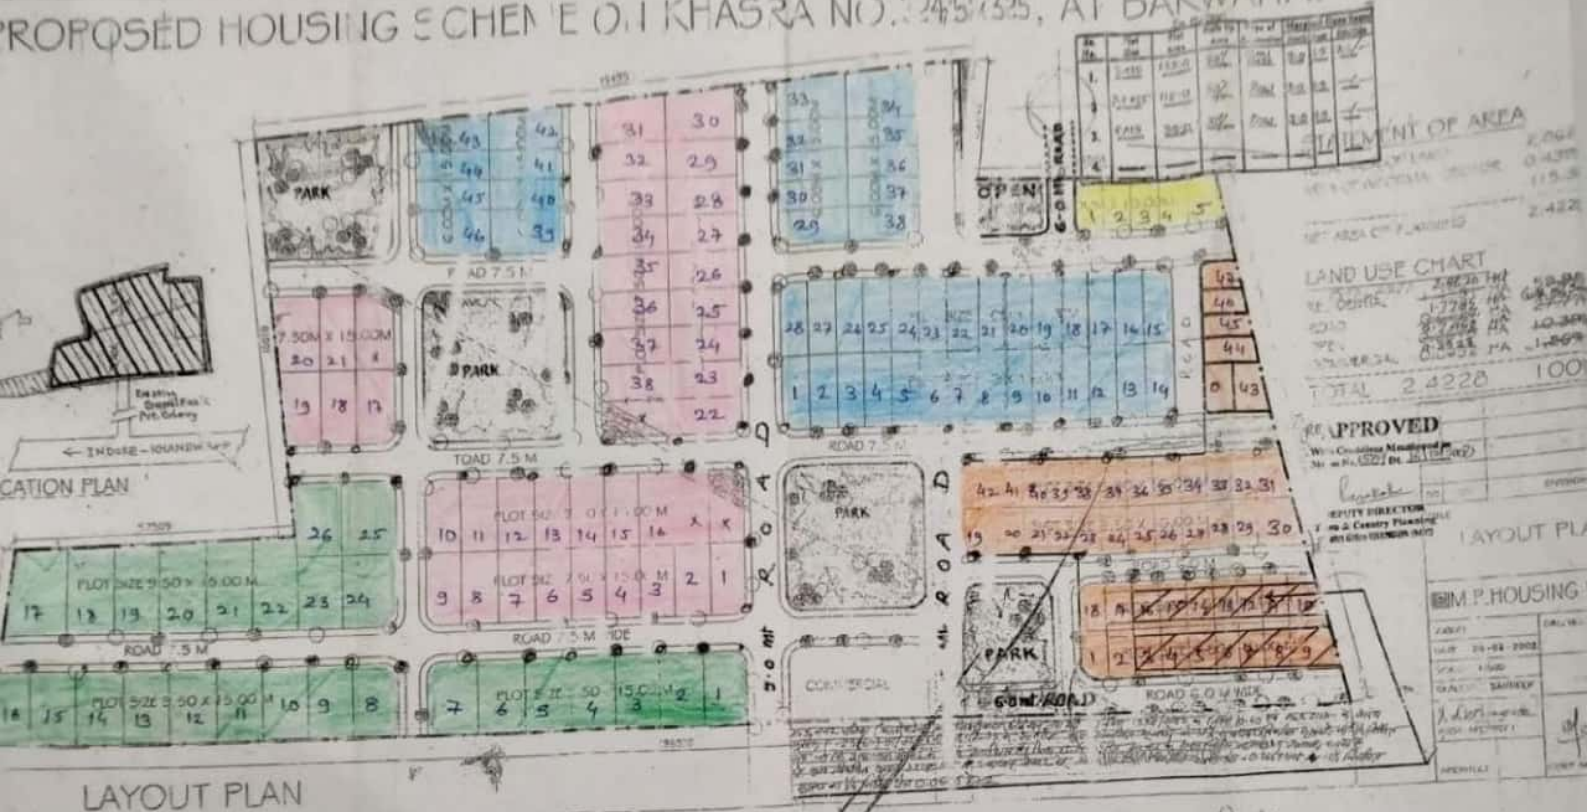

DEF	
JCHW	9.50 x 15.00 = 26
MHW	7.50 x 15.00 = 38
JCHW	6.00 x 15.00 = 46
CHW	5.50 x 10.00 = 57
LHW	6.00 x 10.00 = 5
	162 No